










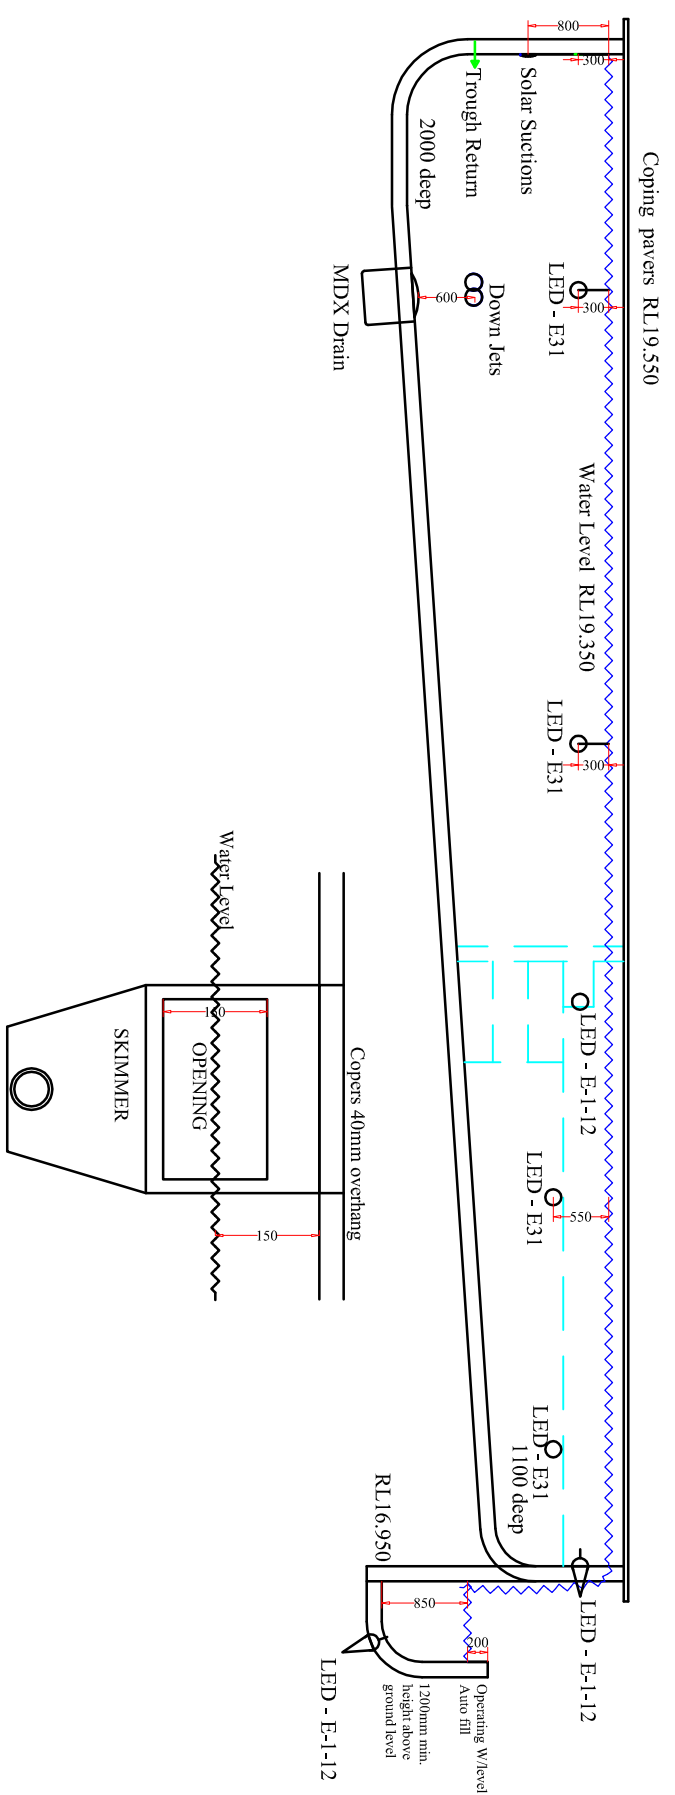


LEGEND

-  SKIMMER x 2
-  PARAMOUNT DEBRIS CANISTER
-  PARAMOUNT MDX DRAIN x 2
-  PARAMOUNT MDX DRAIN x 1
-  PARAMOUNT DOWN JETS x 2 sets
-  SOLAR WALL SUCTIONS
-  HEATER RETURNS x 2
-  FILTER RETURNS x 2
-  WEIR RETURNS x 5
-  Glow & Flow LED-E31BM x 4
-  Glow & Flow LED-E-1-12 x 6



150mm to middle of skimmer provides additional freeboard to reduce water losses due to evaporation...
 40mm coping overhang reduces water losses due to splash out...

NTS

DWG TITLE:- SWIMMING POOL LAYOUT

PROJECT:- M & N BEAZLEY 300 ASHMORE RD. BENOWA 4217

AADVANCE

SWIMMING POOL CONSULTANTS

80 JOHN LUND Dve.
 HOPE ISLAND Qld. 4212

Tel: (07) 5514 0427
 Fax: (07) 5514 0570
 Mob: (0421) 399 160

Email: sales@advantagepoolconsultants.com.au

Drawn:- DB

Scale:- 1:75

Date:- 12-07-2007

Dwg #-: 02

Rev. #-: 00